



Let's Grow
BORD BIA
Bloom

Easy Steps to Dream Gardens

Garden Designs from Bloom Award-Winning Designers



The Coastal Garden

DESIGNER: JAMES PURDY



Easy Steps to Dream Gardens

To allow you to print the Planting Plan to scale at home we have included both A3 size and A4 (x2 sheets). **Note:** When printing select Print Actual Size rather than scale to fit option.



Plant List

THE COASTAL GARDEN

Plant	Pot Size	Qty
Trees		
Ilex aquifolium 'Nellie R. Stevens'	20L	3
Hedge		
Escallonia Iveyi (39 lin m required as drawn)	5L	117
Topiary		
Taxus baccata	10L	8
Grasses		
Calamagrostis × acutiflora 'Karl Foerster'	2L	26
Melica ciliata 'Silky Spike'	2L	30
Miscanthus 'Kleine Silberspinne'	2L	12
Perennials		
Crocsmia × crocosmiiflora 'George Davison'	2L	16
Echinacea purpurea 'Virgin'	2L	18
Erigeron karvinskianus	2L	24
Eryngium bourgatii	2L	15
Geranium 'Rozanne'	2L	24
Nepeta 'Six Hills Giant'	2L	18
Anemone × hybrida 'Honorine Jobert'	2L	42
Stachys byzantine 'Silver Carpet'	2L	16
Veronicastrum virginicum	2L	14
Sempervivum 'Stardust' aka Hylotelephium spectabile 'Stardust'	2L	22
Sedum 'Lemon Ball'	2L	12
Sedum acre 'Aureum'	2L	3





Planting Plan | The Entertainer's Garden

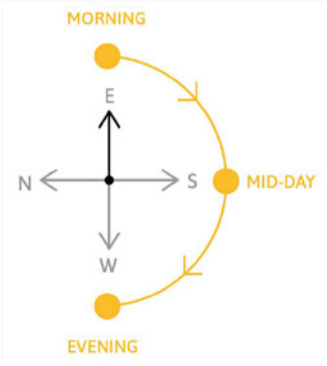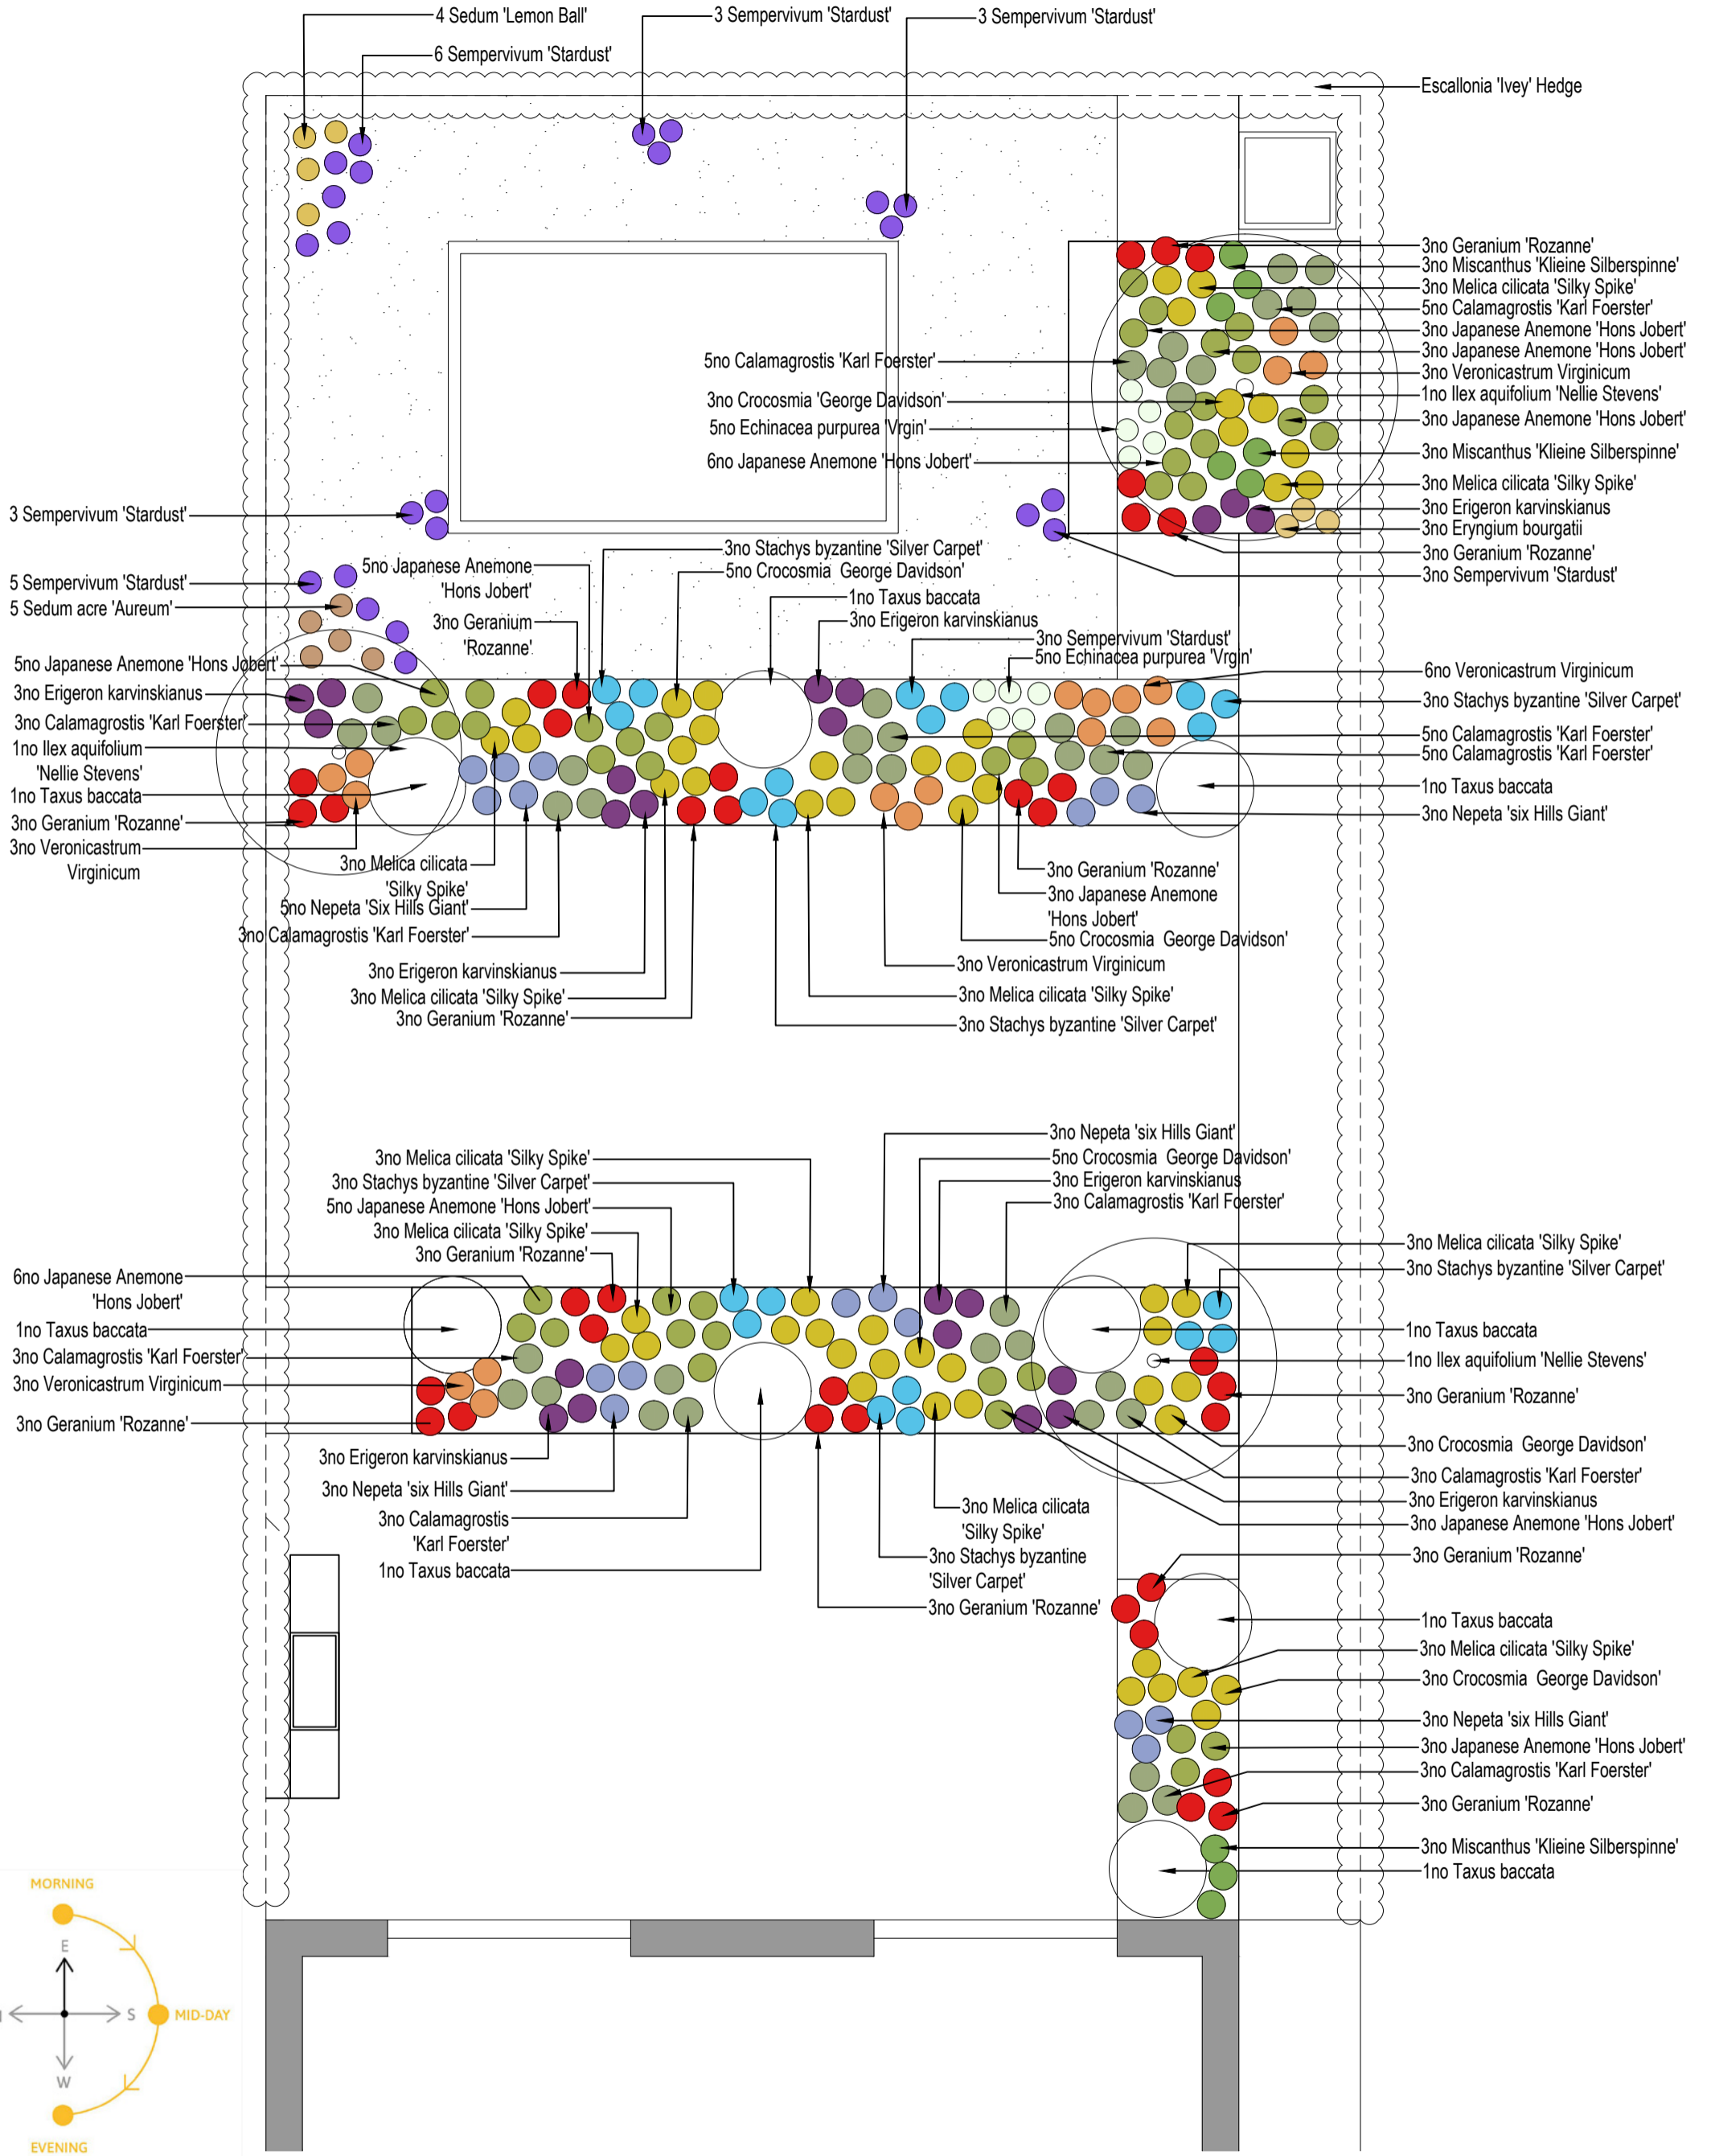

PLANTING PLAN | The Coastal Garden

Sheet Size: A4 . Scale 1:50 (when printed at 100%)

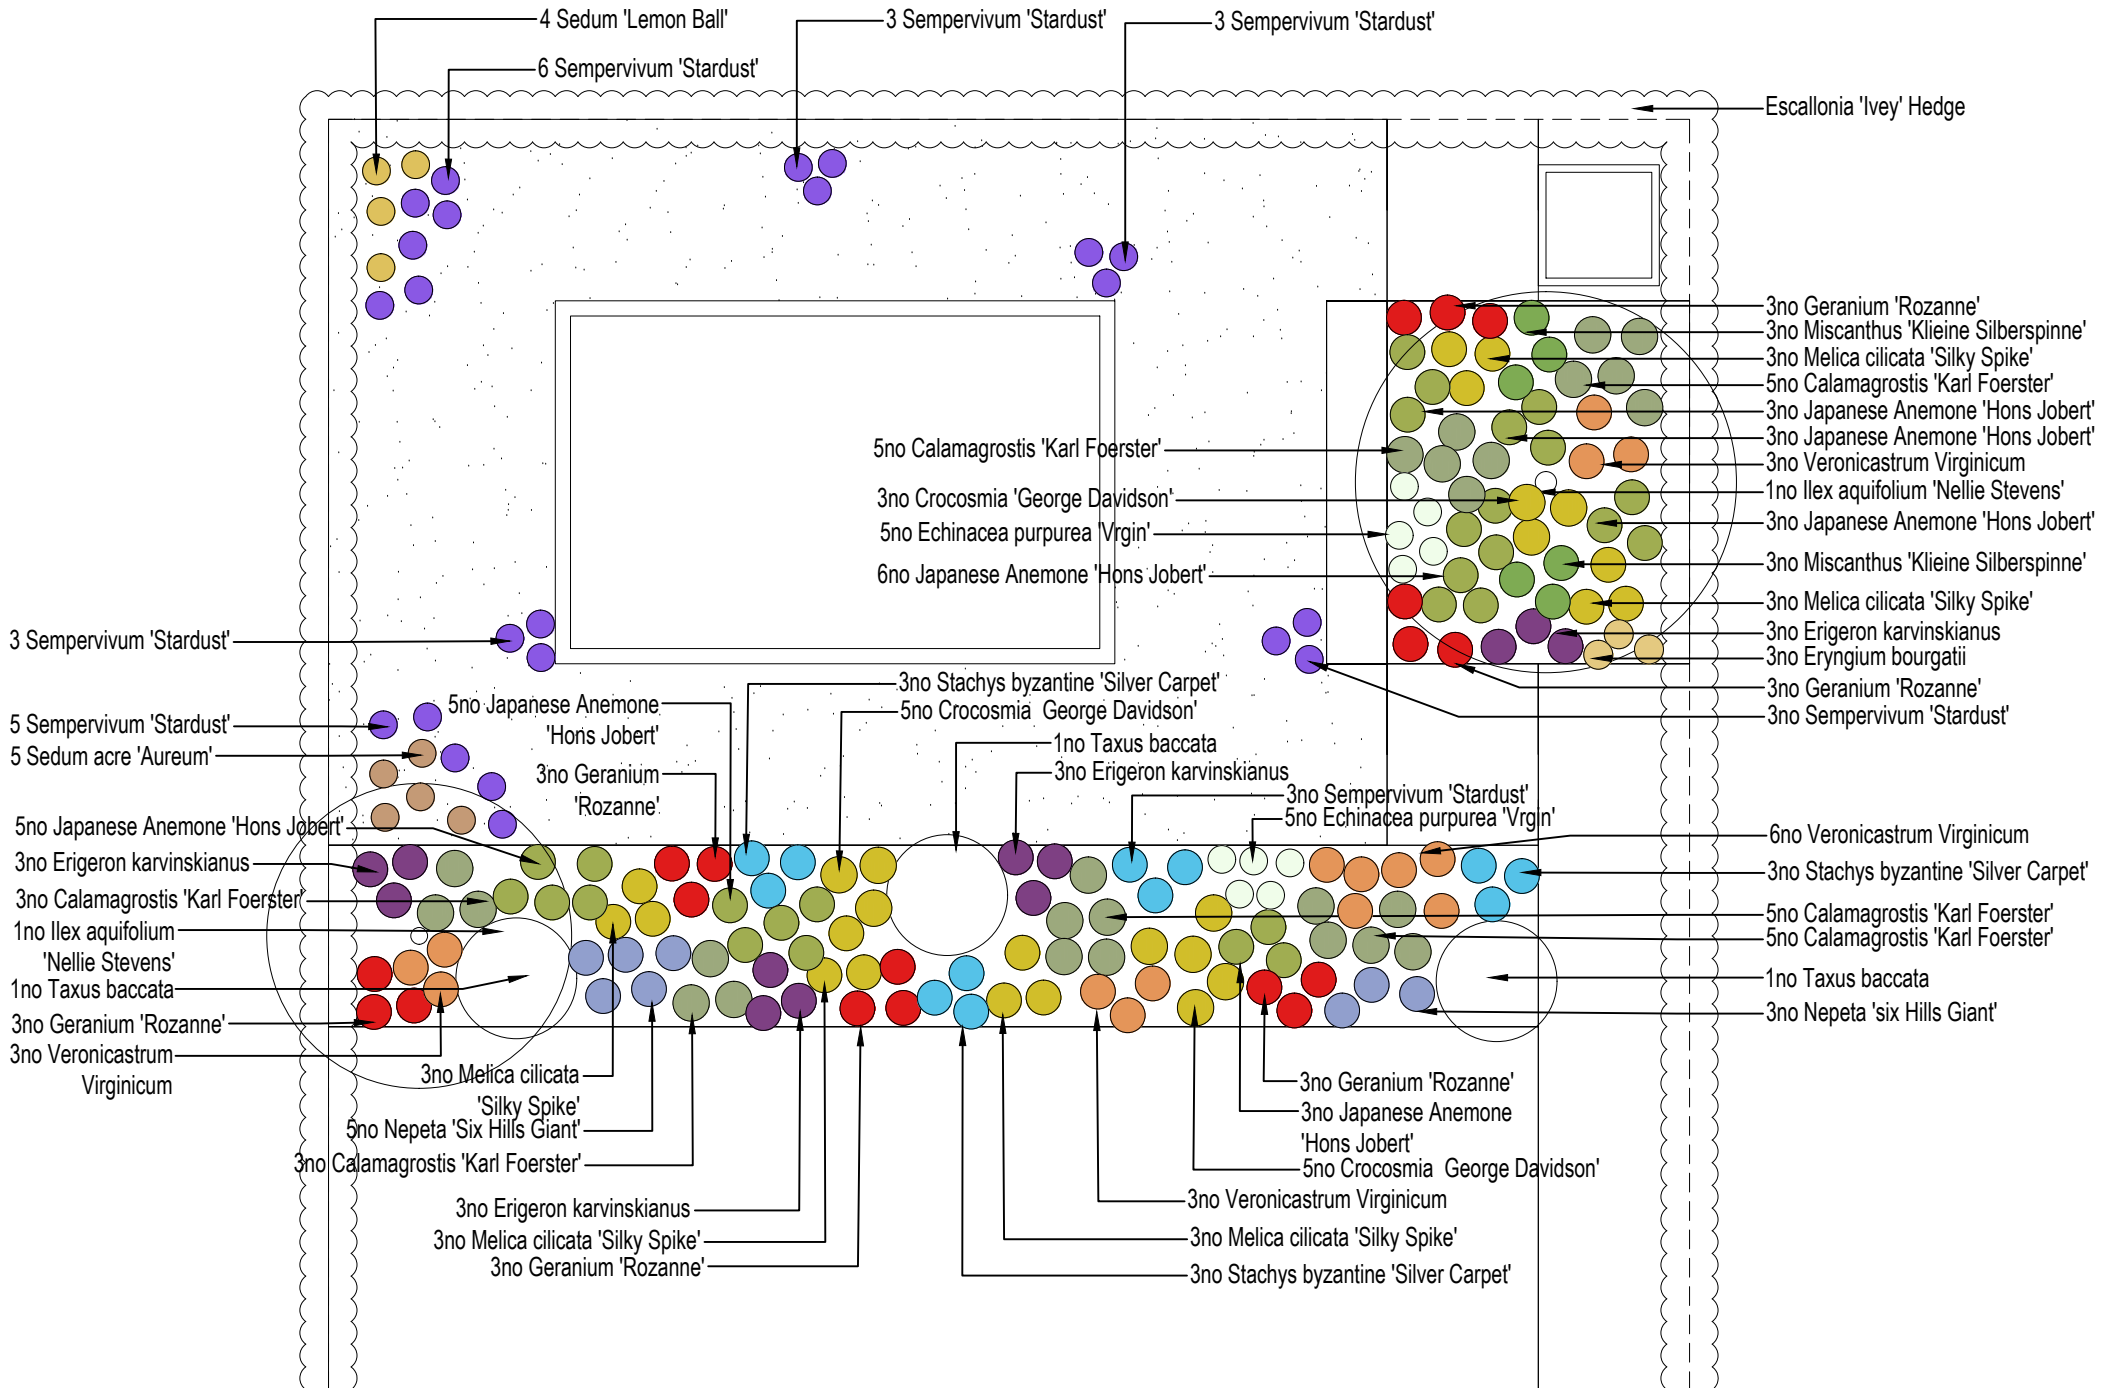

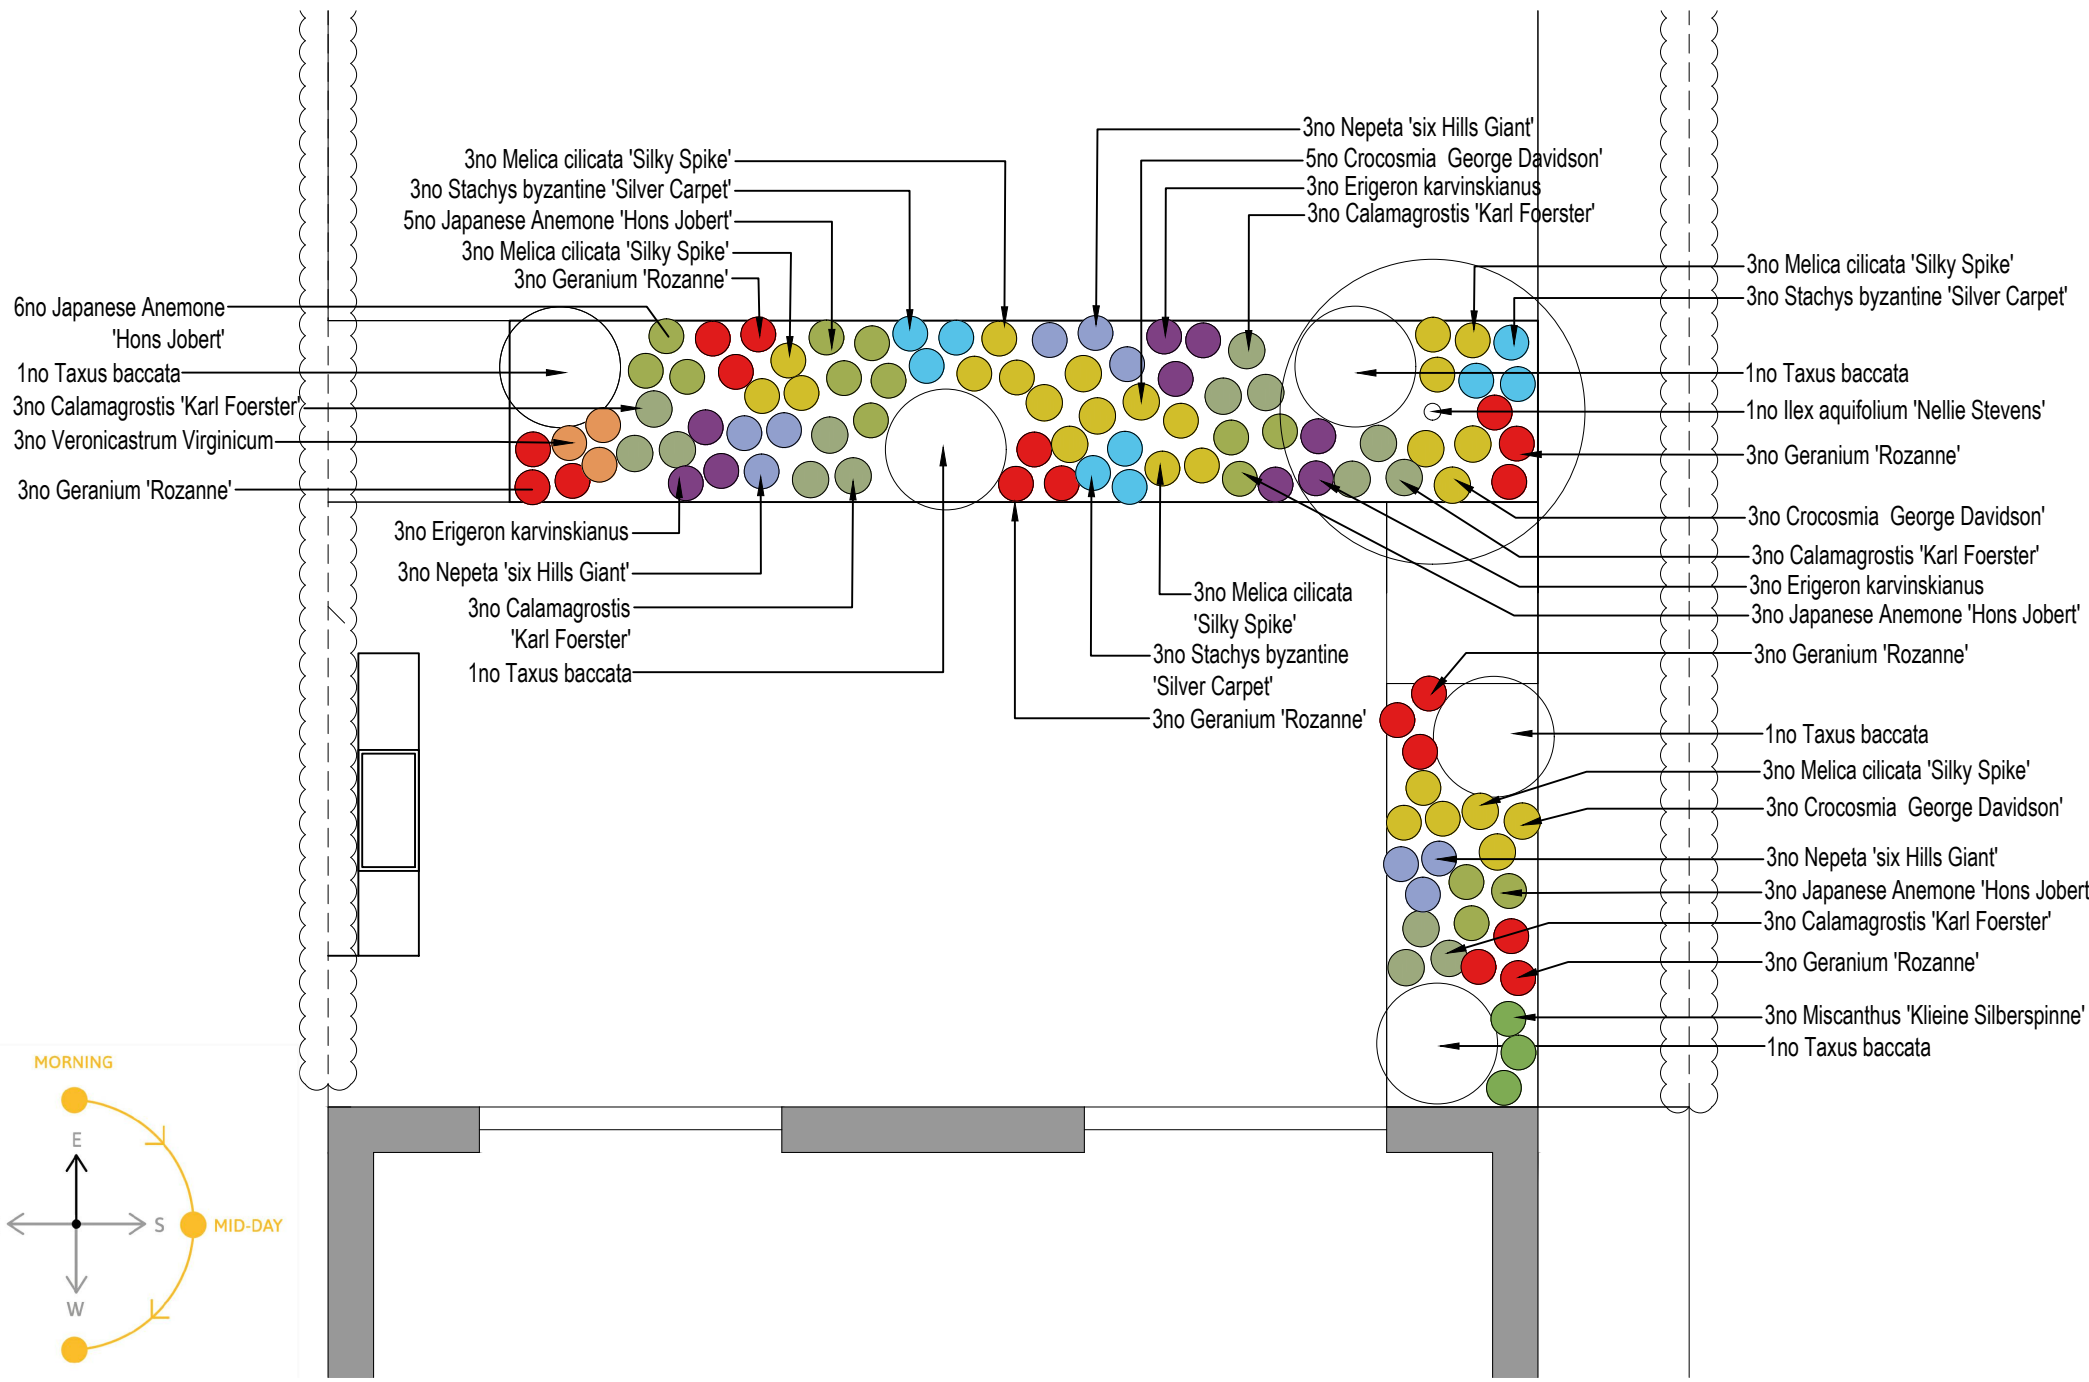


- 6no Japanese Anemone 'Hons Jobert'
- 1no Taxus baccata
- 3no Calamagrostis 'Karl Foerster'
- 3no Veronicastrum Virginicum
- 3no Geranium 'Rozanne'

- 3no Melica ciliata 'Silky Spike'
- 3no Stachys byzantine 'Silver Carpet'
- 5no Japanese Anemone 'Hons Jobert'
- 3no Melica ciliata 'Silky Spike'
- 3no Geranium 'Rozanne'
- 3no Erigeron karvinskianus
- 3no Nepeta 'six Hills Giant'
- 3no Calamagrostis 'Karl Foerster'
- 1no Taxus baccata

- 3no Nepeta 'six Hills Giant'
- 5no Crocosmia George Davidson'
- 3no Erigeron karvinskianus
- 3no Calamagrostis 'Karl Foerster'
- 3no Melica ciliata 'Silky Spike'
- 3no Stachys byzantine 'Silver Carpet'
- 3no Geranium 'Rozanne'

- 3no Melica ciliata 'Silky Spike'
- 3no Stachys byzantine 'Silver Carpet'
- 1no Taxus baccata
- 1no Ilex aquifolium 'Nellie Stevens'
- 3no Geranium 'Rozanne'
- 3no Crocosmia George Davidson'
- 3no Calamagrostis 'Karl Foerster'
- 3no Erigeron karvinskianus
- 3no Japanese Anemone 'Hons Jobert'
- 3no Geranium 'Rozanne'
- 1no Taxus baccata
- 3no Melica ciliata 'Silky Spike'
- 3no Crocosmia George Davidson'
- 3no Nepeta 'six Hills Giant'
- 3no Japanese Anemone 'Hons Jobert'
- 3no Calamagrostis 'Karl Foerster'
- 3no Geranium 'Rozanne'
- 3no Miscanthus 'Kleine Silberspinne'
- 1no Taxus baccata

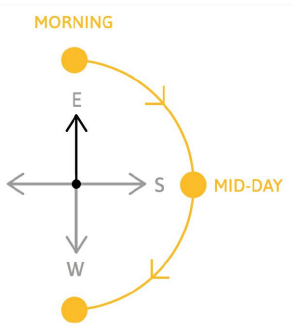

Garden Size - 9m x 15m Scale 1:50 @A3 (when printed at 100%)



Let's Grow
BORD BIA
Bloom

bordbiabloom.com/dreamgardens